



**Concord  
United  
Methodist  
Church**

**Children's Wing**

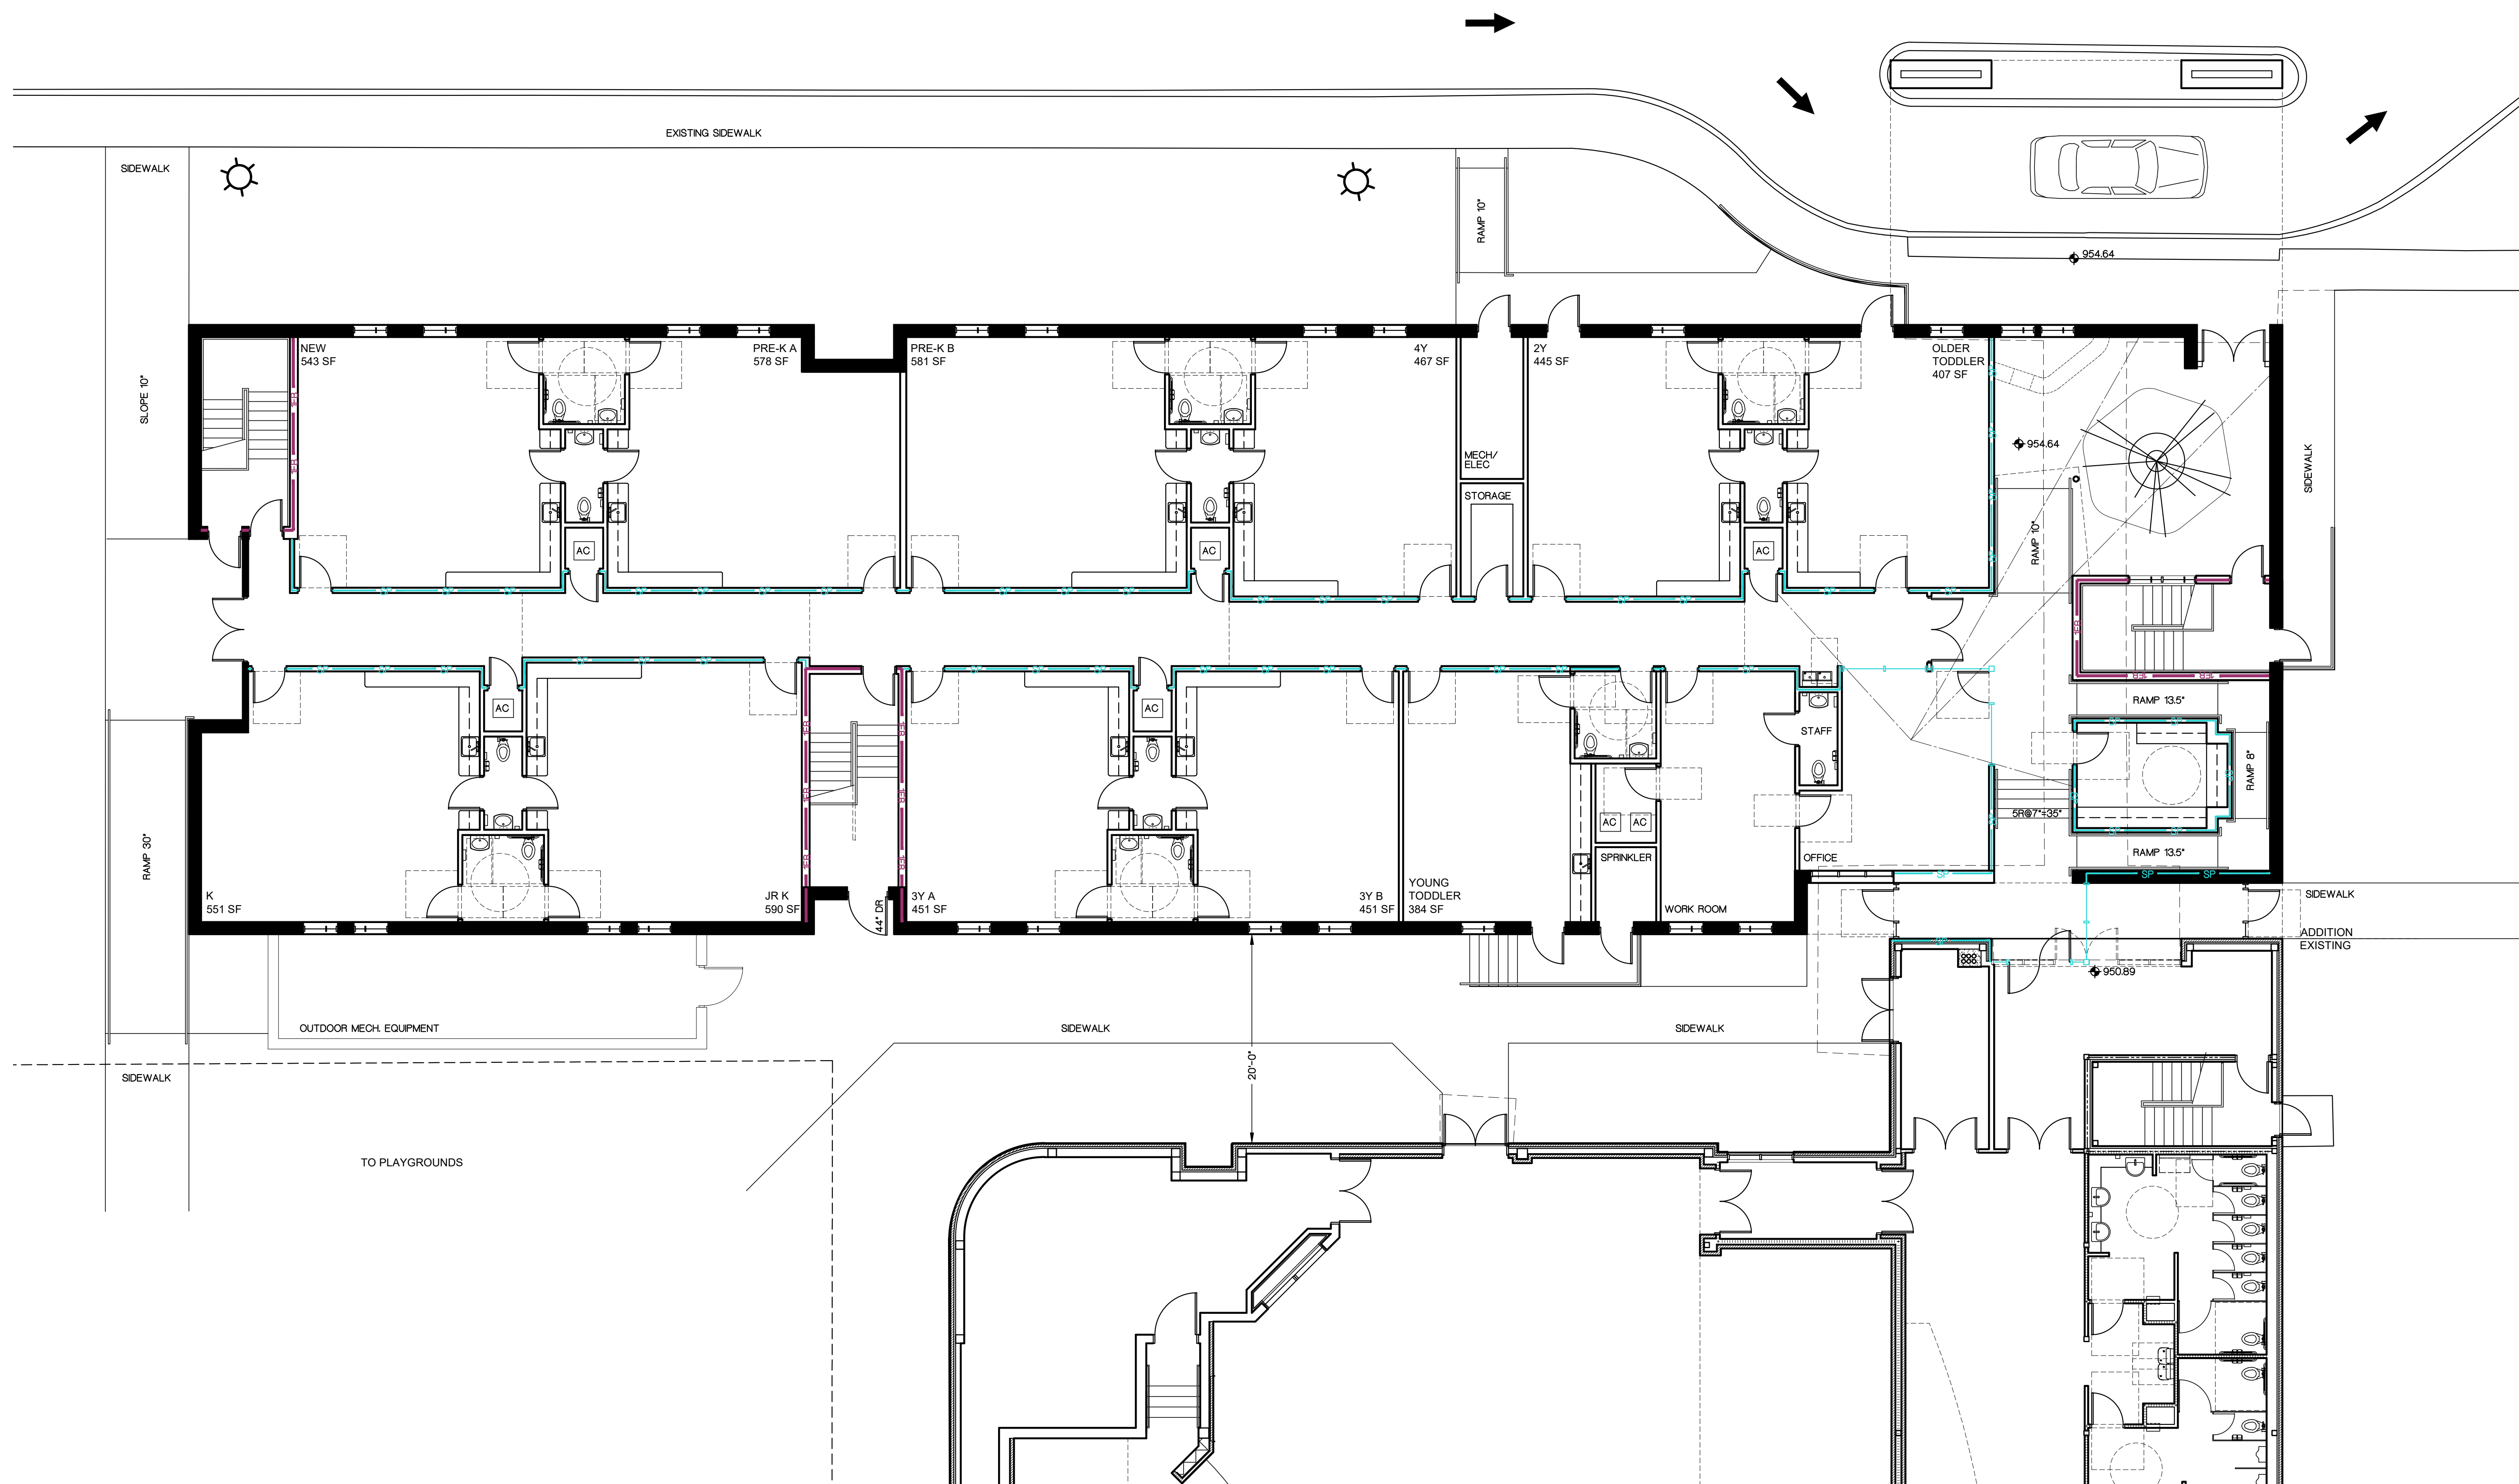


SCHEMATIC DESIGN

FLOOR PLAN  
MAIN LEVEL

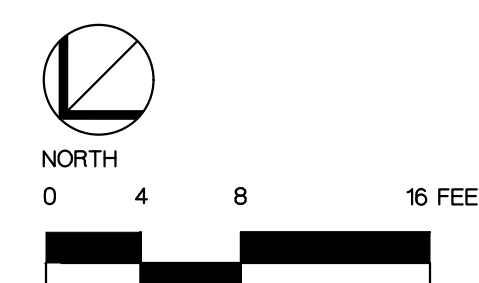


**Concord  
United  
Methodist  
Church**

**Children's Wing**

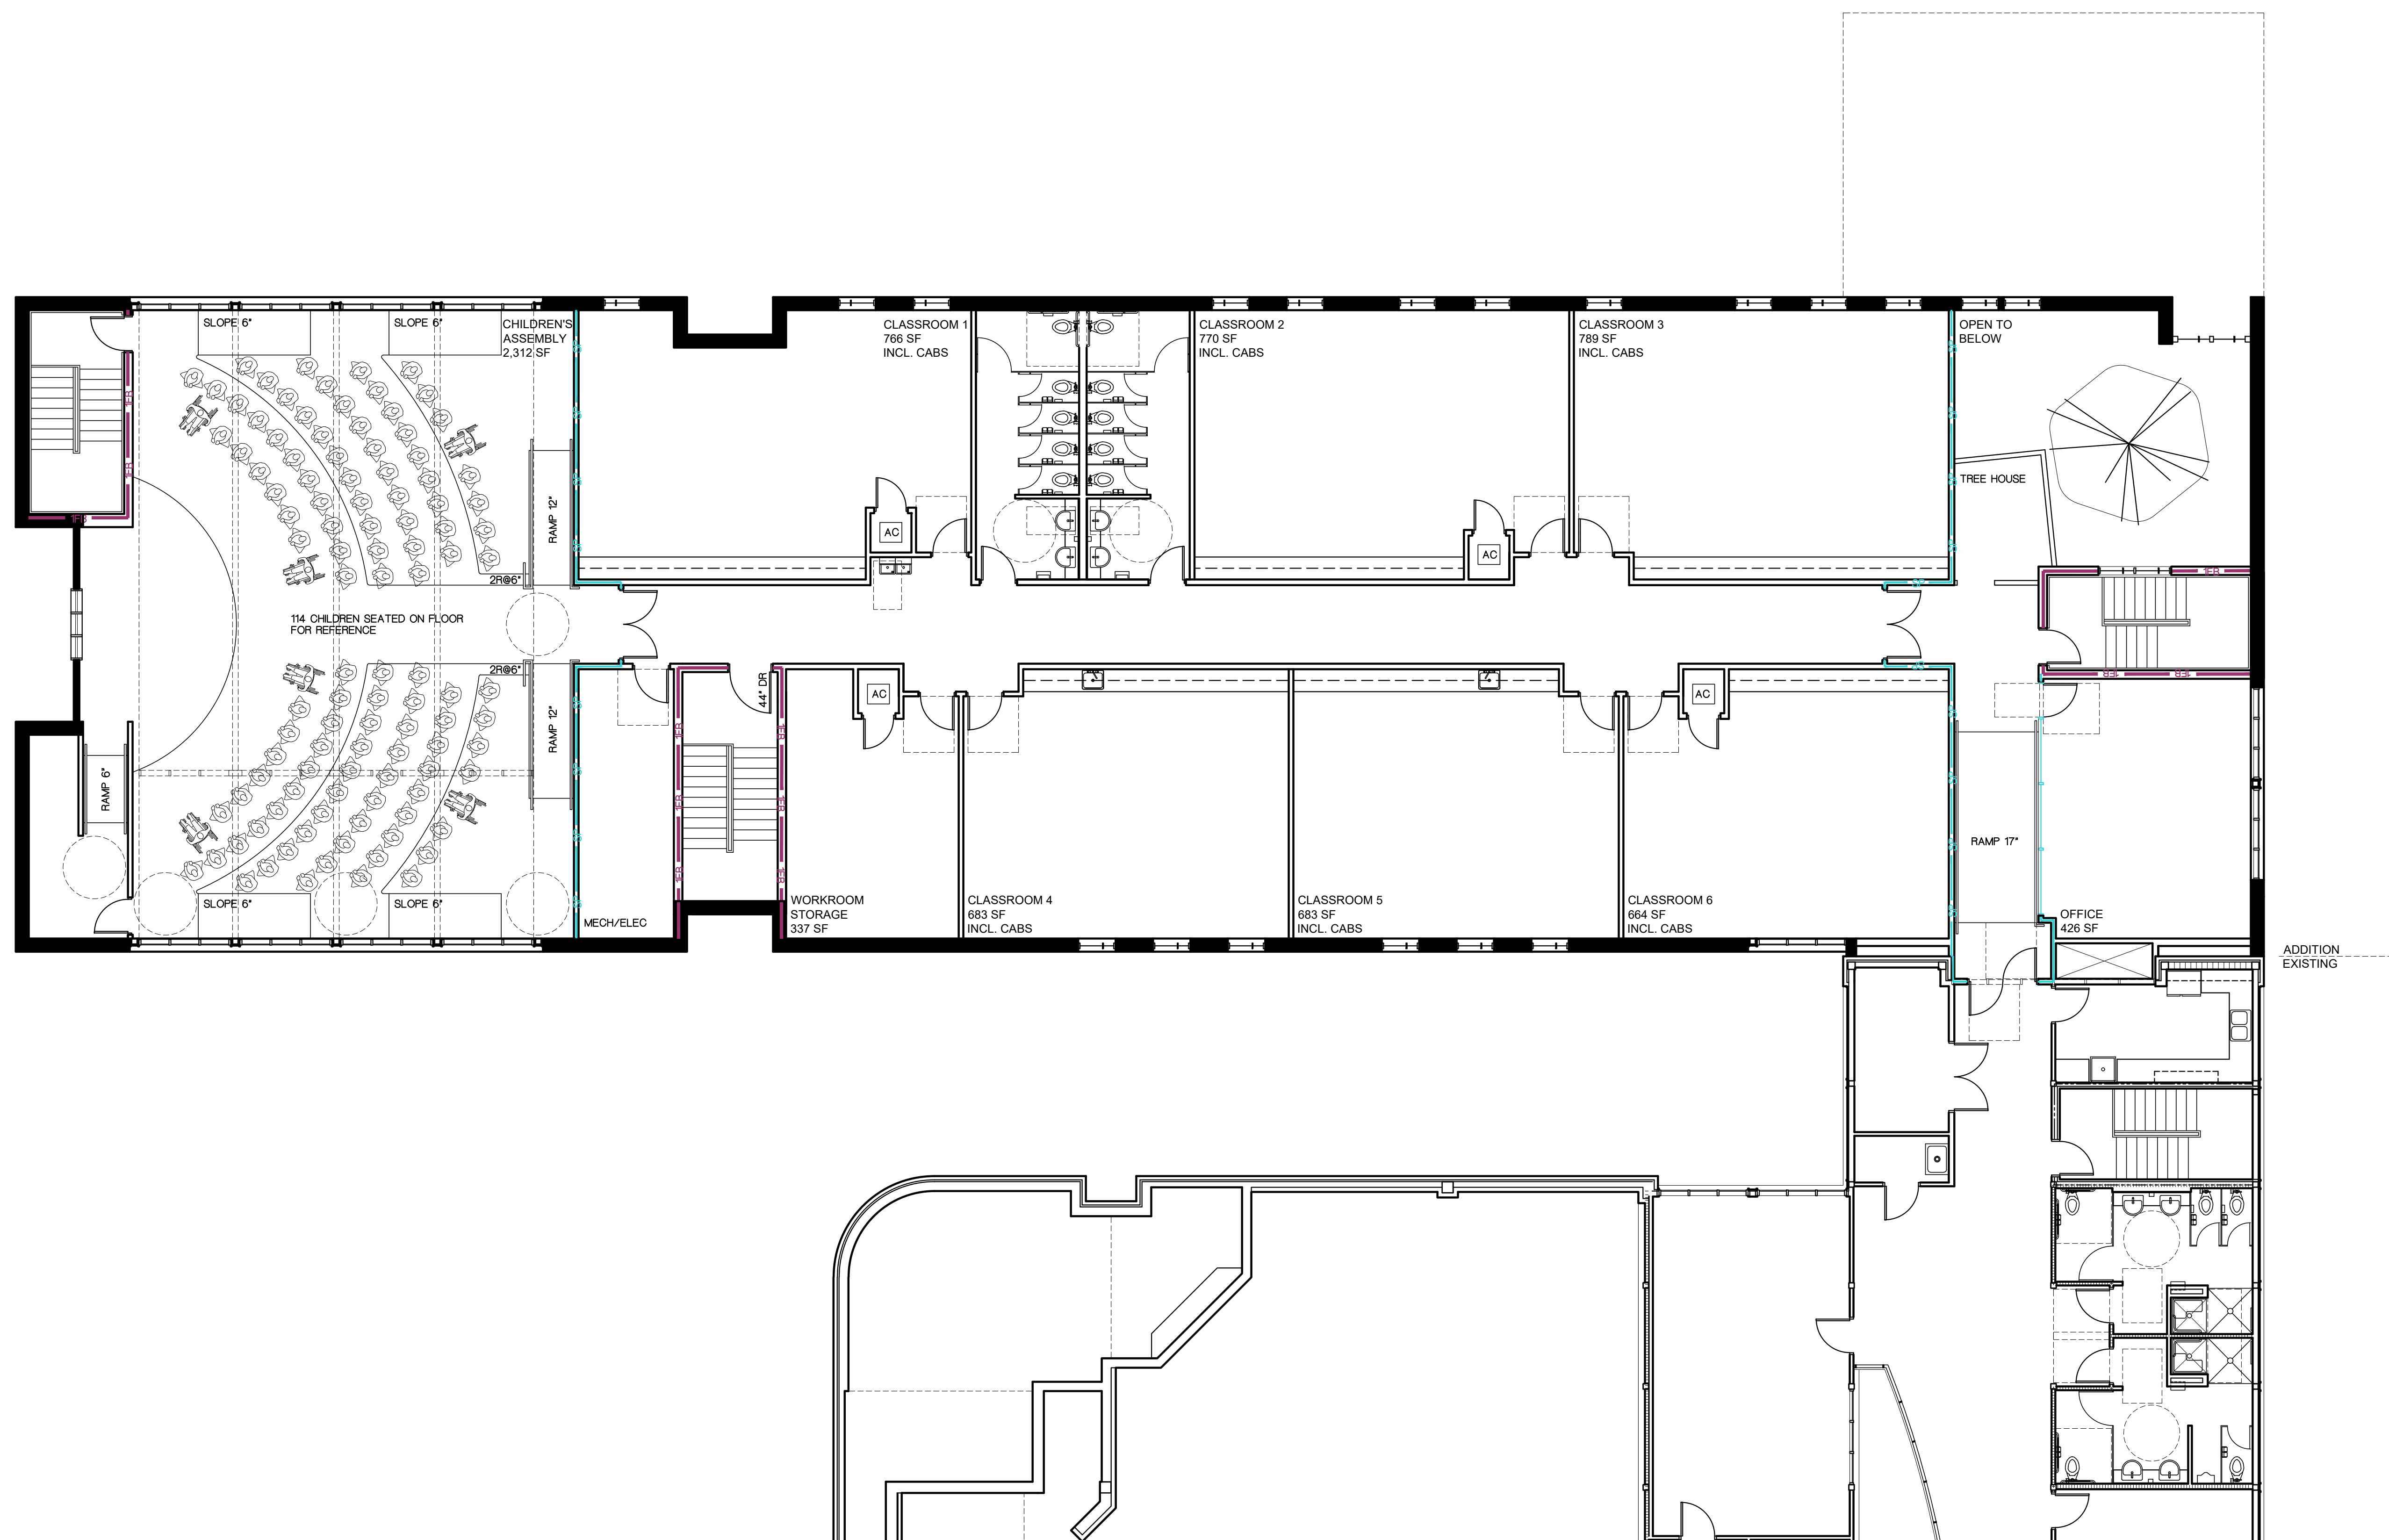

**SCHEMATIC DESIGN**

**FLOOR PLAN  
UPPER LEVEL**

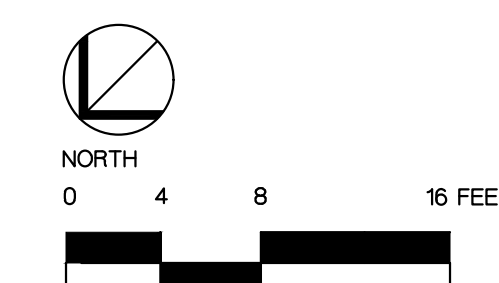

PRELIMINARY  
04/12/23 - FOR REVIEW ONLY  
2301 PROJECT NUMBER